


# ÚPN - O HUDCOVCE

## NÁVRH

### verejnoprospešné stavby:

- 1 - rekonštrukcia cesty II. tr. v celej dĺžke vrátane obojstranných zastávok SAD (viď výkr. č. 5)
- 2 - miestne cesty k navrh. funkčným plochám a rekonštrukcia jestvujúcich miestnych ciest (viď výkr. č. 5)
- 3 - chodníky a ich rekonštrukcia (viď výkr. č. 5)
- 4 - cyklistické a turist. cesty a cyklotrasy a ich rekonštrukcia (viď výkr. č. 5)
- 5 - navrhovaný vodovod a rekonštrukcia vodovodu (viď výkr. č. 6)
- 6 - navrhovaná kanalizácia a ČOV (viď výkr. č. 6)
- 7 - navrhovaný plynovod a rekonštrukcia plynovodu (viď výkr. č. 7)
- 8 - navrhované VN vedenia, trafostanica a rekonštrukcia VN vedení a trafostaníc (viď výkr. č. 7)
- 9 - navrhované elektronické komunikačné káble (viď výkr. č. 7)
- 10 - kanál, rigol, záchytné nádrže na zachytenie povrchových vôd a hrádzta (viď výkr. č. 6)
- 11 - kompostovisko, zberný dvor (viď výkr. č. 4)

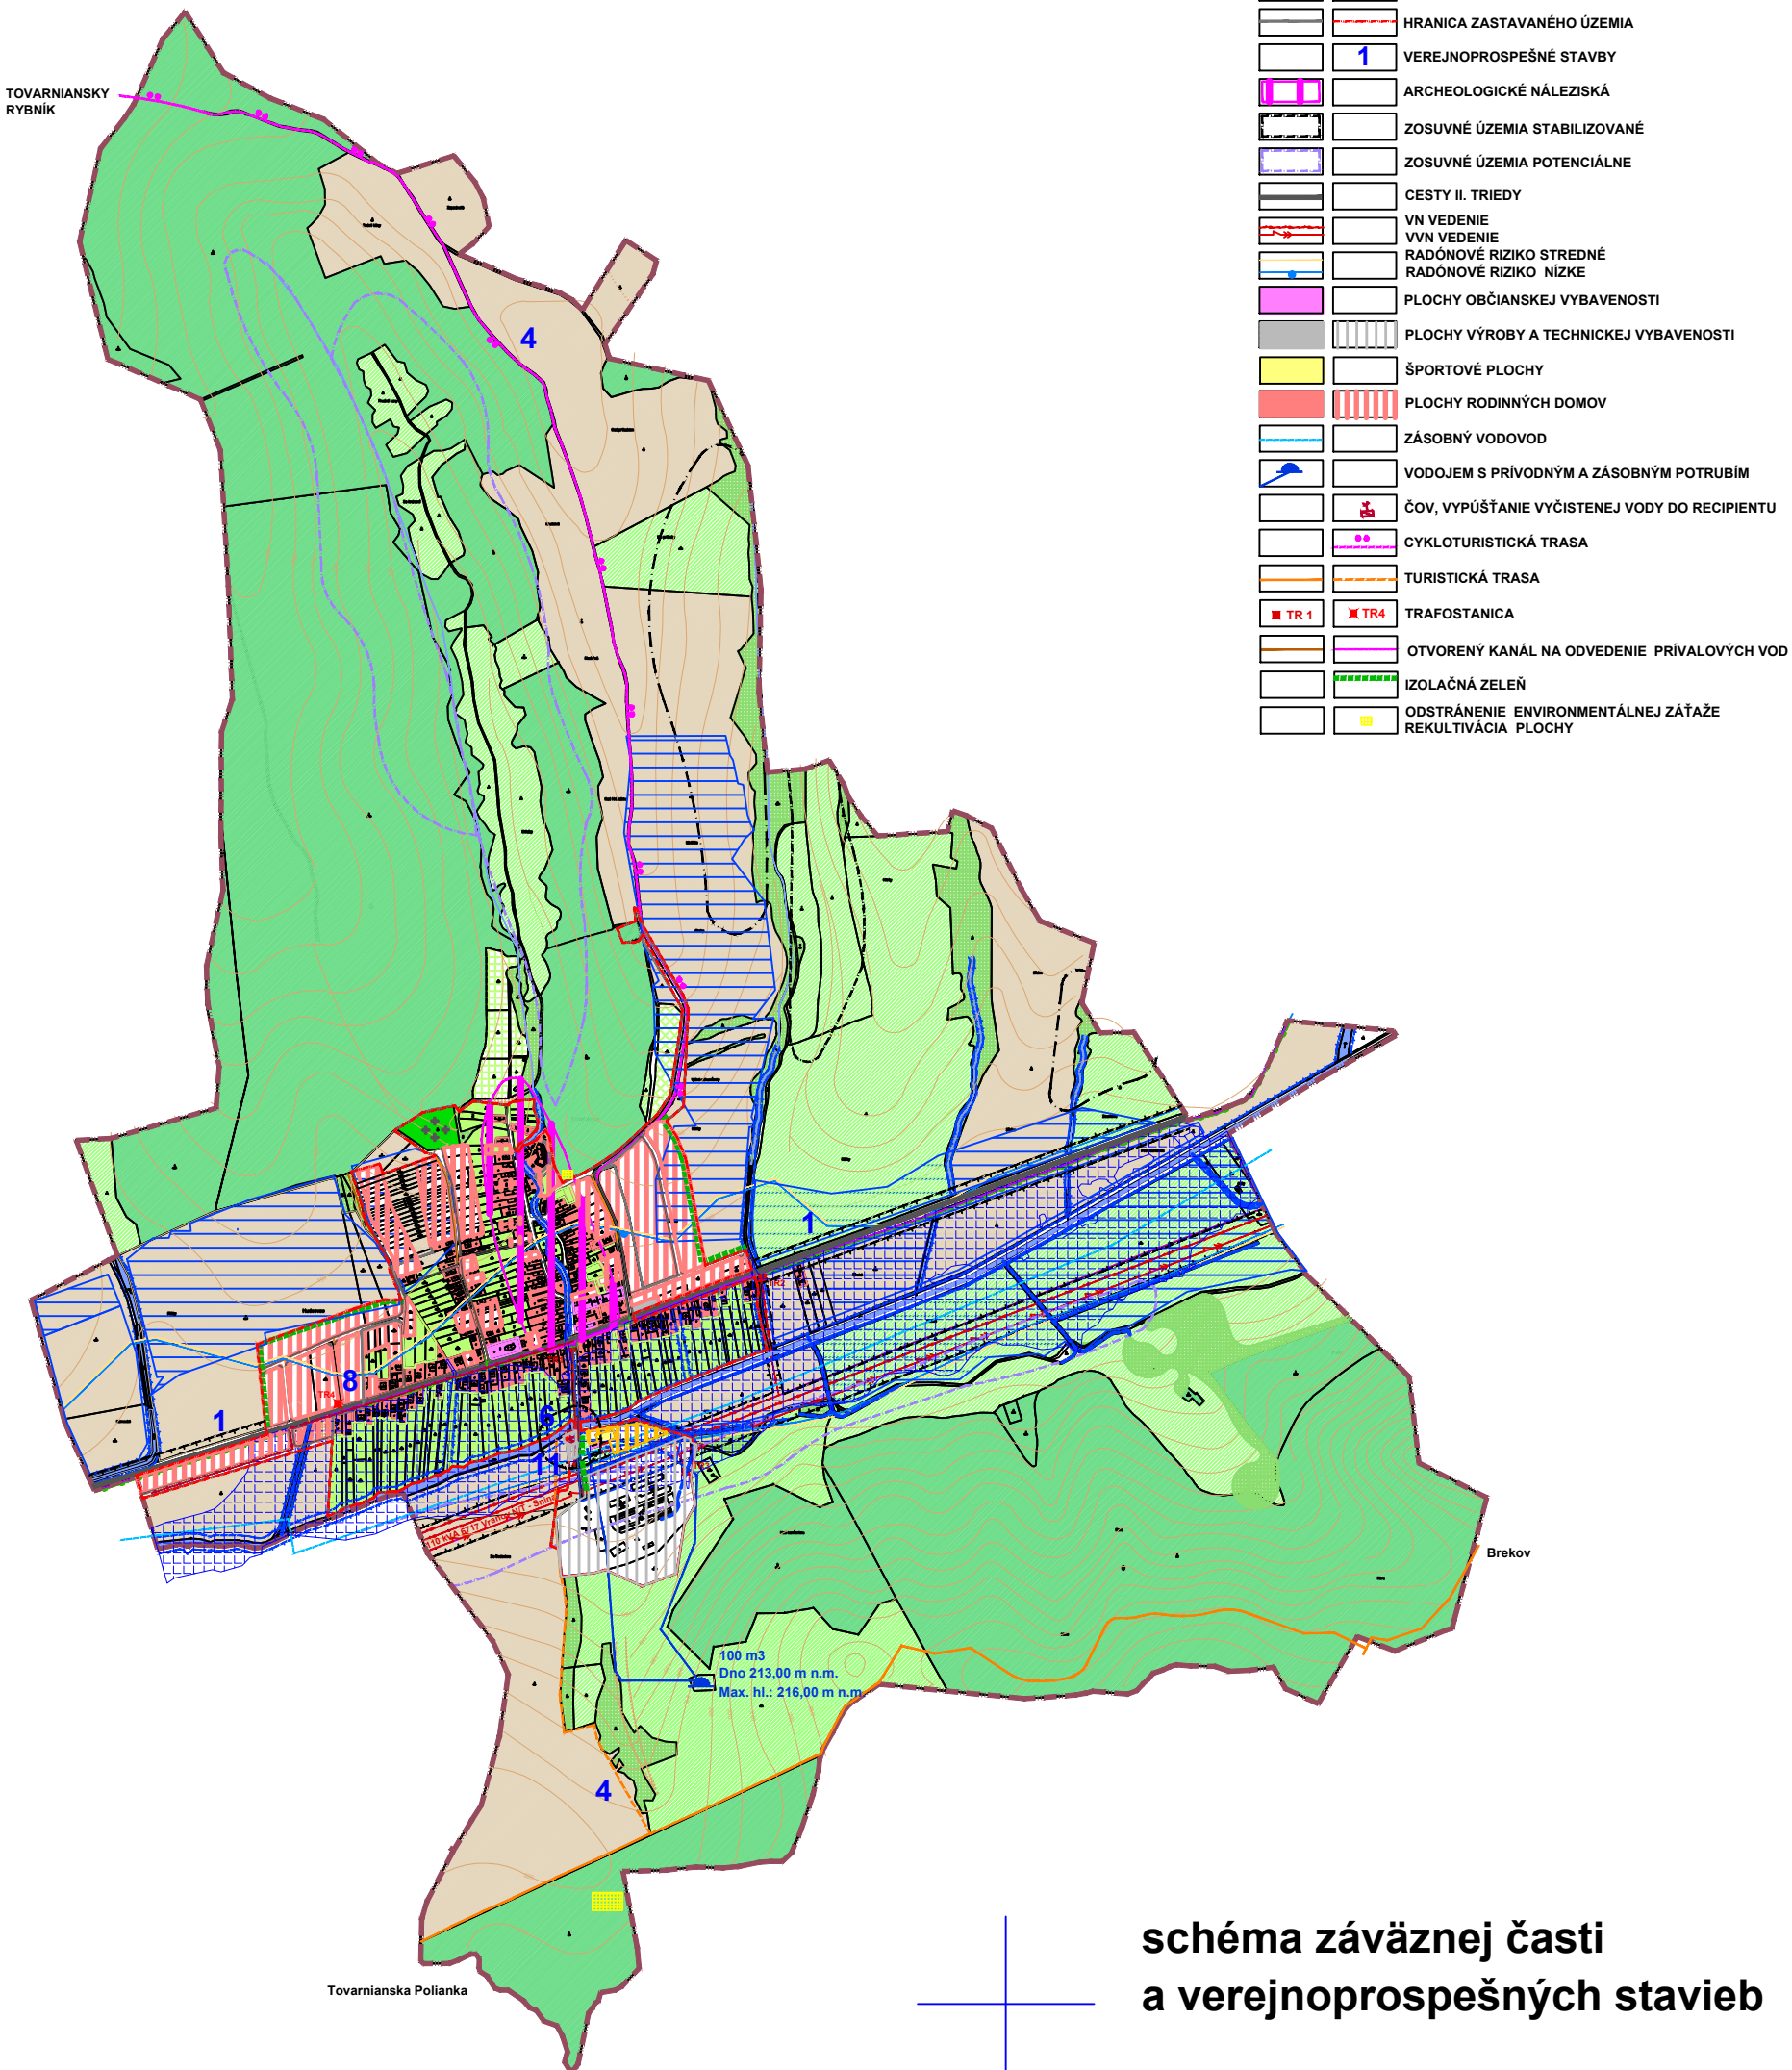

LEGENDA		
STAV	NÁVRH	
[Green box]	[Green box]	PLOCHY LESA
[Light green box]	[Light green box]	PLOCHY ZÁHRAD
[Brown box]	[Brown box]	PLOCHY ORNEJ PODY
[Green box with dots]	[Green box with dots]	PLOCHY VEREJNEJ ZELENE A CINTORÍNA
[Green box with diagonal lines]	[Green box with diagonal lines]	PLOCHY TTP
[Green box with horizontal lines]	[Green box with horizontal lines]	REMÍZKY, STRŽE SPRÍEVODNÁ ZELEŇ VODNÝCH TOKOV
[Green box with vertical lines]	[Green box with vertical lines]	PLOCHY OVOCNÉHO SADU
[Green box with cross-hatch]	[Green box with cross-hatch]	PLOCHY LESNEJ ŠKŔLKY
[Blue box with horizontal lines]	[Blue box with horizontal lines]	VODNÉ TOKY A PLOCHY
[Blue box with vertical lines]	[Blue box with vertical lines]	HYDROMELIORÁCIE
[Blue box with diagonal lines]	[Blue box with diagonal lines]	HYDROMELIORAČNÝ KANÁL
[Blue box with grid]	[Blue box with grid]	ZÁPLAVOVÉ ÚZEMIE
[Red box with diagonal lines]	[Red box with diagonal lines]	OCHRANNÉ PÁSMA
[Red box with horizontal lines]	[Red box with horizontal lines]	HRANICA KATASTRÁLNEHO ÚZEMIA
[Red box with vertical lines]	[Red box with vertical lines]	HRANICA ZASTAVANÉHO ÚZEMIA
[Red box with cross-hatch]	[Red box with cross-hatch]	1 VEREJNOPROSPEŠNÉ STAVBY
[Red box with dots]	[Red box with dots]	ARCHEOLOGICKÉ NÁLEZISKÁ
[Red box with horizontal lines]	[Red box with horizontal lines]	ZOSUVNÉ ÚZEMIA STABILIZOVANÉ
[Red box with vertical lines]	[Red box with vertical lines]	ZOSUVNÉ ÚZEMIA POTENCIÁLNE
[Red box with diagonal lines]	[Red box with diagonal lines]	CESTY II. TRIEDY
[Red box with horizontal lines]	[Red box with horizontal lines]	VN VEDENIE
[Red box with vertical lines]	[Red box with vertical lines]	VVN VEDENIE
[Red box with cross-hatch]	[Red box with cross-hatch]	RADÓNOVÉ RIZIKO STREDNÉ
[Red box with dots]	[Red box with dots]	RADÓNOVÉ RIZIKO NÍZKE
[Red box with horizontal lines]	[Red box with horizontal lines]	PLOCHY OBČIANSKEJ VYBAVENOSTI
[Red box with vertical lines]	[Red box with vertical lines]	PLOCHY VÝROBY A TECHNICKEJ VYBAVENOSTI
[Red box with diagonal lines]	[Red box with diagonal lines]	ŠPORTOVÉ PLOCHY
[Red box with cross-hatch]	[Red box with cross-hatch]	PLOCHY RODINNÝCH DOMOV
[Red box with horizontal lines]	[Red box with horizontal lines]	ZÁSOBNÝ VODOVOD
[Red box with vertical lines]	[Red box with vertical lines]	VODOJEM S PRÍVODNÝM A ZÁSOBNÝM POTRUBÍM
[Red box with cross-hatch]	[Red box with cross-hatch]	ČOV, VYPÚŠŤANIE VYČISTENEJ VODY DO RECIPIENTU
[Red box with dots]	[Red box with dots]	CYKLOTURISTICKÁ TRASA
[Red box with horizontal lines]	[Red box with horizontal lines]	TURISTICKÁ TRASA
[Red box with vertical lines]	[Red box with vertical lines]	TR 1 TR4 TRAFOSTANICA
[Red box with diagonal lines]	[Red box with diagonal lines]	OTVORENÝ KANÁL NA ODVEDENIE PRÍVALOVÝCH VOD
[Red box with cross-hatch]	[Red box with cross-hatch]	IZOLAČNÁ ZELEŇ
[Red box with dots]	[Red box with dots]	ODSTRÁNENIE ENVIRONMENTÁLNEJ ZÁTAŽE REKULTIVÁCIA PLOCHY

**schéma záväznej časti  
a verejnoprospešných stavieb**